

SCHOONER BAY PLAZA
FOR
SCHOONER BAY PLAZA, L.L.C.
AT
LEE COUNTY, FLORIDA

09-25-07

01.30.07 P. 5.


02.23.07 D.D.

WORK DATE DESCRIPTION
A.B. AS-BUILT AFTER PERMITS
R.A.P. REVISION AFTER PERMITS
C.C. COORDINATION CHANGES
P.S. PERMIT SET DEVELOPMENT
P.H. PUBLIC HEARING

PROJECT NO. 200704019
DRAWN BY: A. Viegna
CHECKED BY: A.M. / L.B.

BUILDING
FLOOR PLANS
AE-102
SHEET N OF N

AREA BREAKDOWN SECOND FLOOR	
NON-IAC SPACES	
COVERED ENTRY PORTICO	610 S.F.
COVERED OPEN ARCADE	3,944 S.F.
COVERED OPEN STAIRS	468 S.F.
TOTAL (NON-IAC SPACES)	5,022 S.F.
IAC SPACES	
RETAIL SPACE	12,078 S.F.
INTERIOR STAIRS AND ELEVATOR	281 S.F.
INTERIOR HALLWAYS, ELEVATOR LOBBY	419 S.F.
TOTAL (IAC SPACES)	12,764 S.F.
SUBTOTAL (IAC AND NON-IAC SPACES)	17,784 S.F.
TOTAL SECOND FLOOR	17,784 S.F.

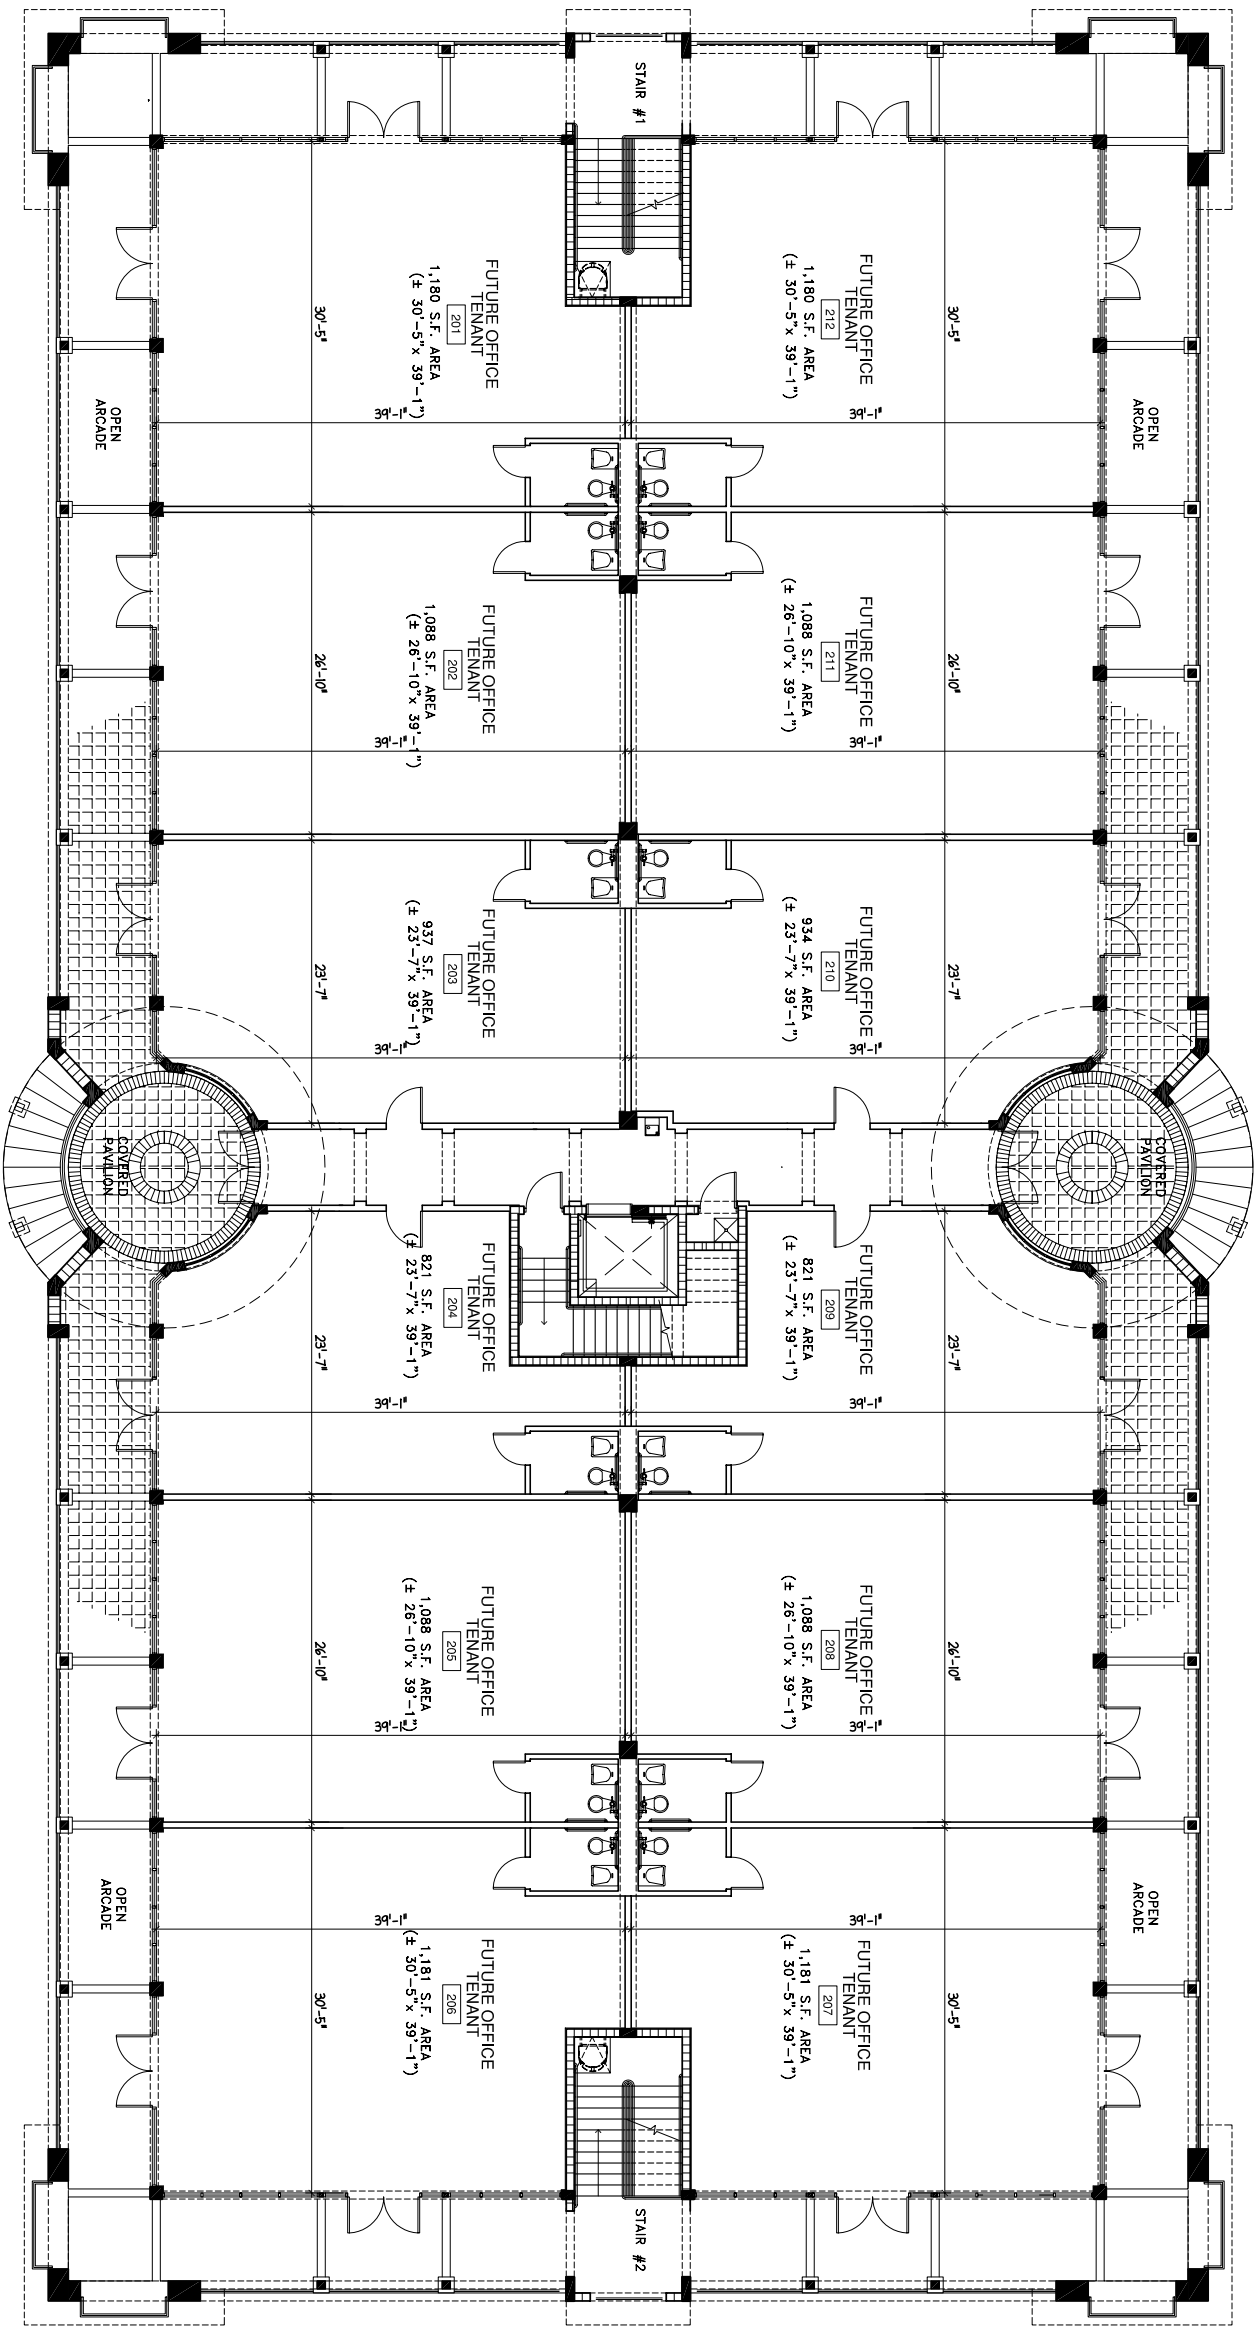

3 SECOND FLOOR PLAN
SCALE: 1/8" = 1'-0"