
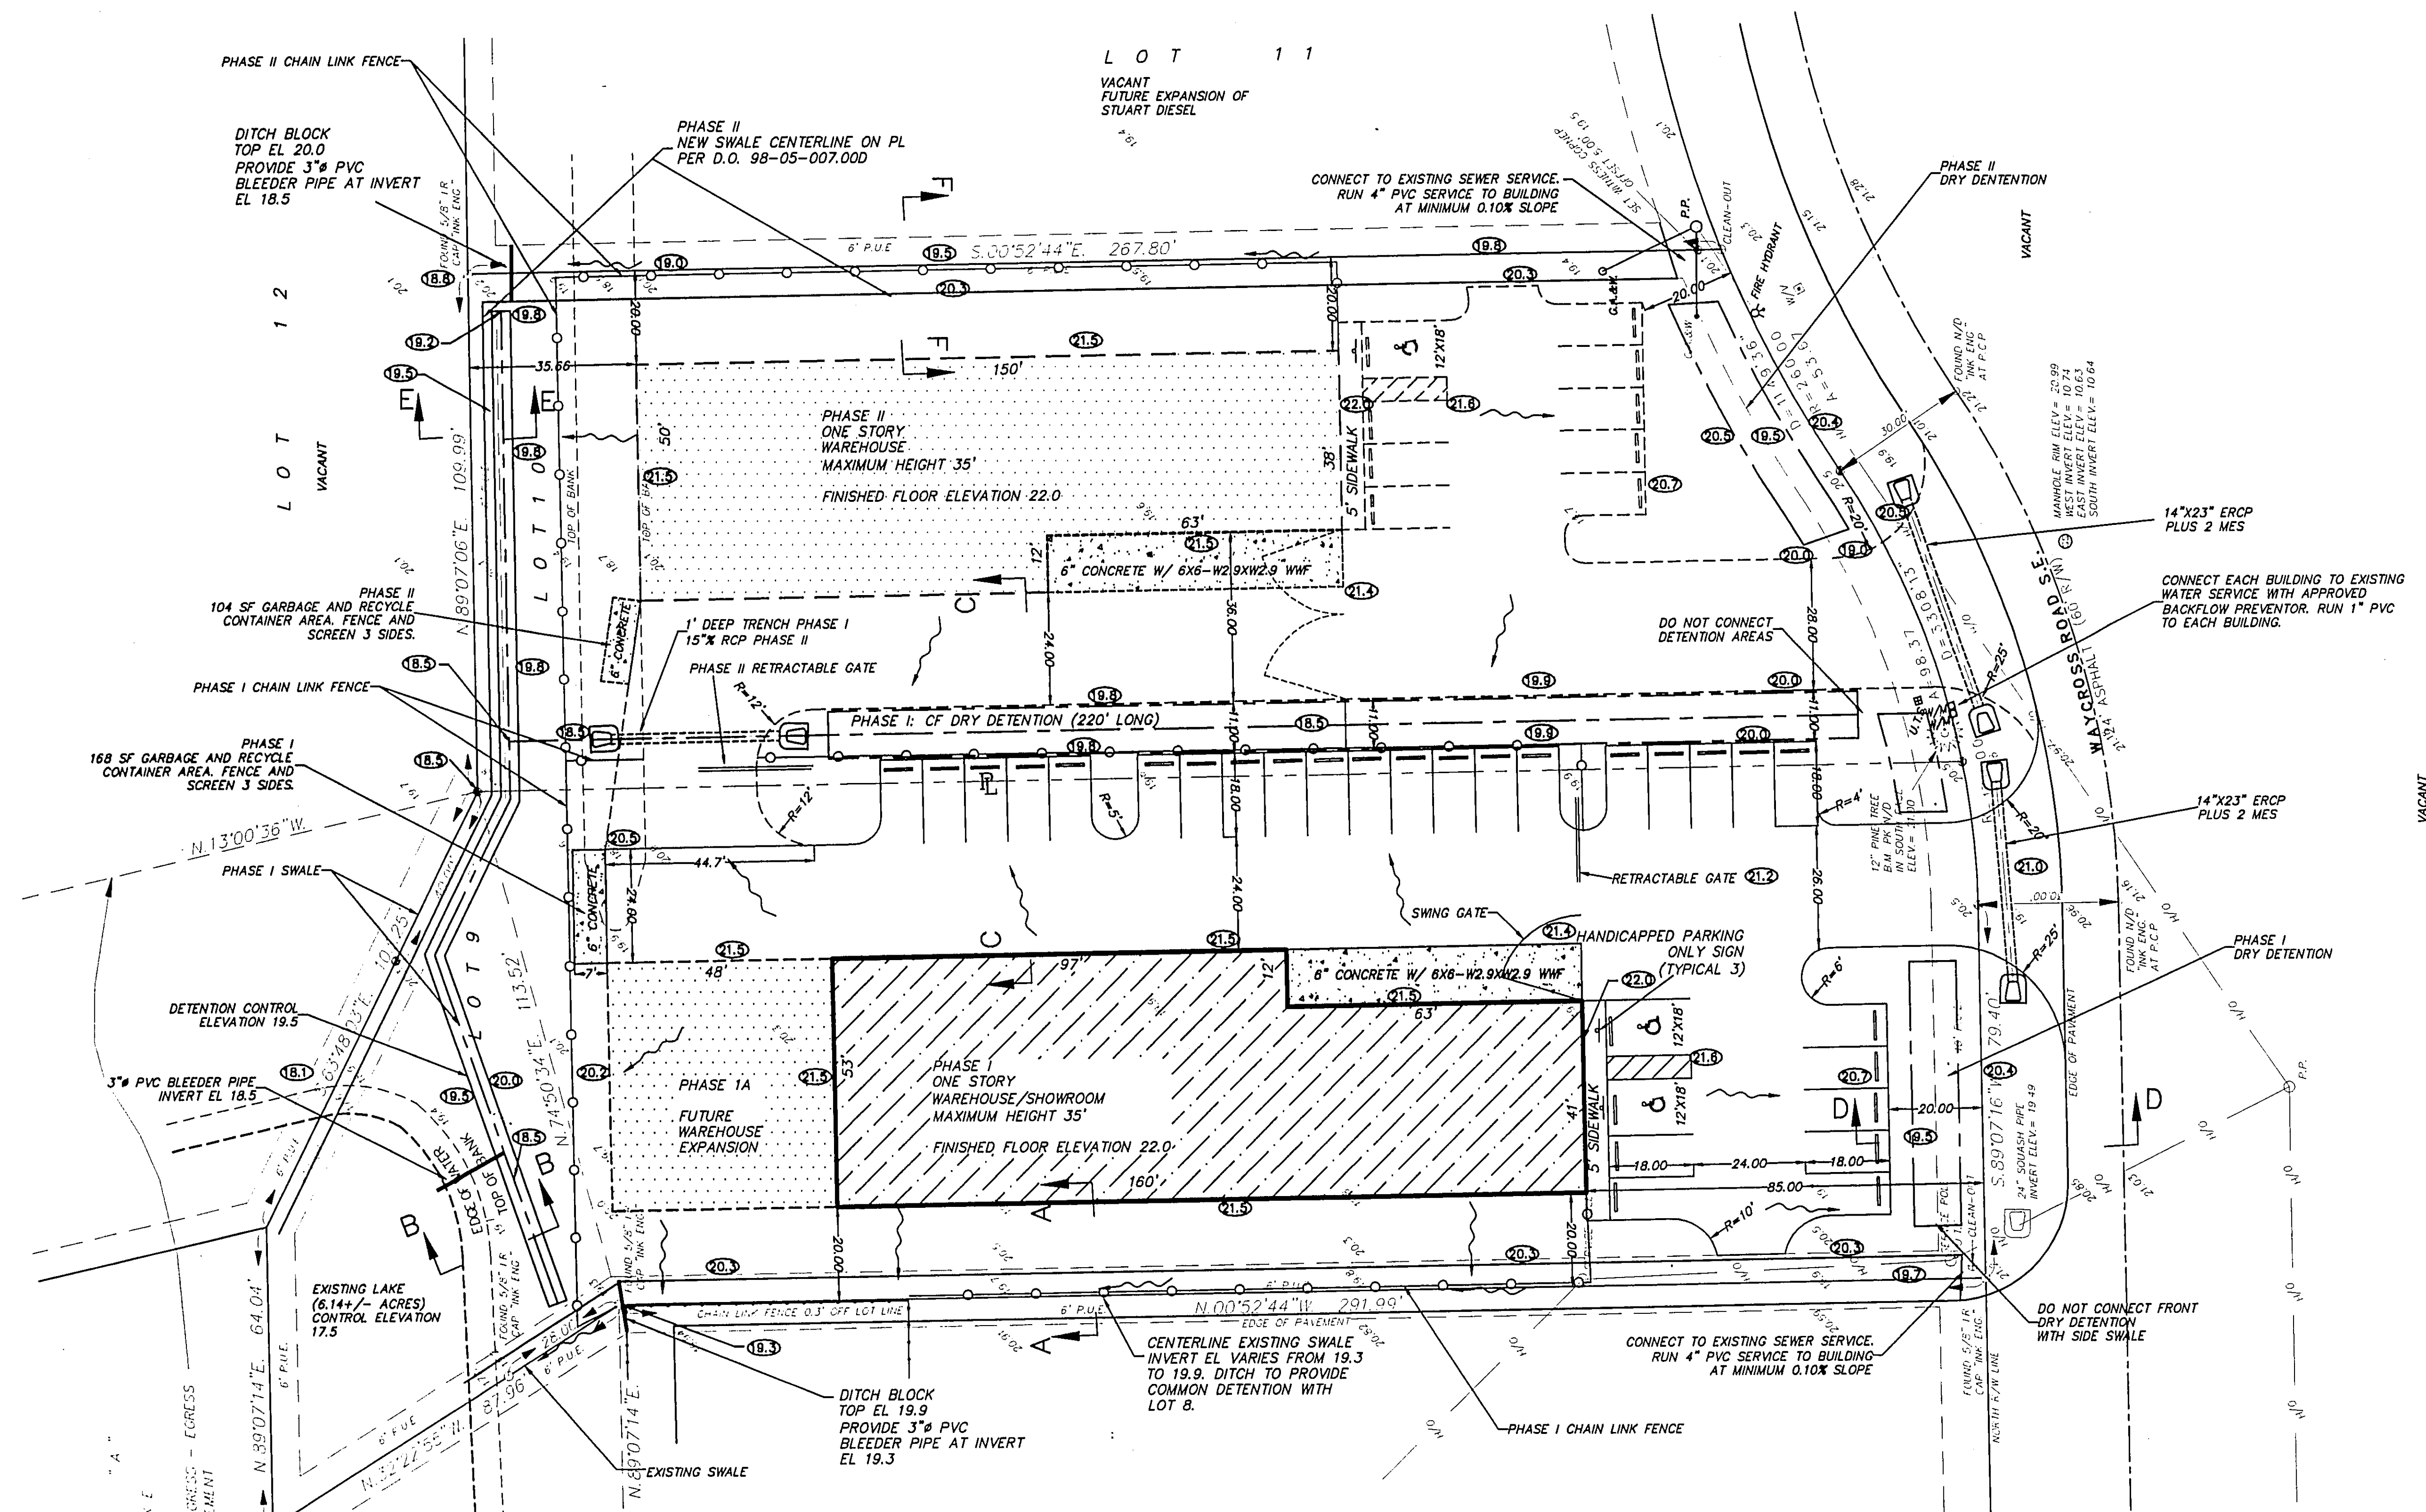


**LOTS 9 & 10**  
**B.F. INDUSTRIAL CENTER**  
 A SUBDIVISION LYING IN  
 SECTION 10, TOWNSHIP 44S, RANGE 25E  
 PLAT BOOK 47, PAGES 81-92  
 LEE COUNTY, FLORIDA

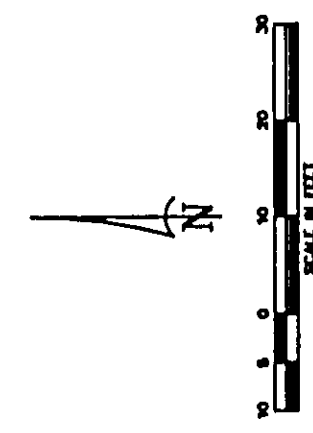

**LOT 8**  
 7F PRECISION  
 D.O. #97-08-020.000

- LEGEND**
- 00.0 PROPOSED ELEVATION
  - 15.8 EXISTING ELEVATION
  - PROPOSED SURFACE RUN-OFF

REV #	DATE	DESCRIPTION
0	5/24/99	FOR PERMITTING
A	5/20/99	FOR INFORMAL MEETING

CLIENT: GERSDORF & GERSDORF

SEC. 10 TWP. 44S RGE. 25E	<b>ADVANTAGE ENGINEERING SERVICES, INC.</b> 6385 PRESIDENTIAL COURT, SUITE #203 FORT MYERS, FL 33919 (941)-466-8177
DATE ISSUED DESIGNED BY: R. BARROW REVISED BY: DRAWN BY: R. BARROW CHECKED BY:	<b>PROPOSED WAREHOUSES FOR TROPICA MARINE</b> <b>BF INDUSTRIAL CENTER</b> <b>FORT MYERS, FL</b> DATE 5/12/99 SCALE 1"=20' FLOOD ZONE: X PROJECT NO. 99-60
<b>SITE PLAN</b>	
FILE NO.	SHEET 2 OF 4