



WEST ELEVATION 1/8"=1'-0"

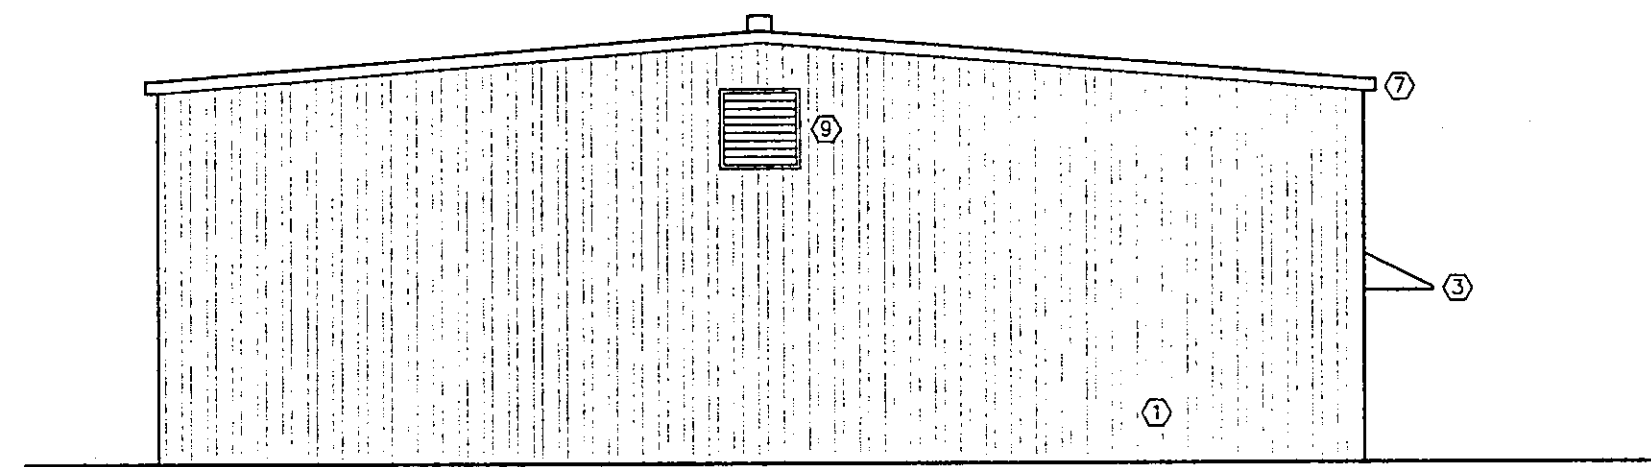

SOUTH ELEVATION (NORTH O.H.) 1/8"=1'-0"

LEGEND	
○	METAL WALL PANELS
○	METAL ROOF PANELS
○	FABRIC CANOPY
○	ALUMINUM STOREFRONT ENTRANCE
○	HOLLOW METAL DOOR
○	METAL OVERHEAD DOOR
○	GUTTER & DOWNSPOUTS
○	LOUVER
○	EXHAUST FAN
○	10' RIDGE VENT

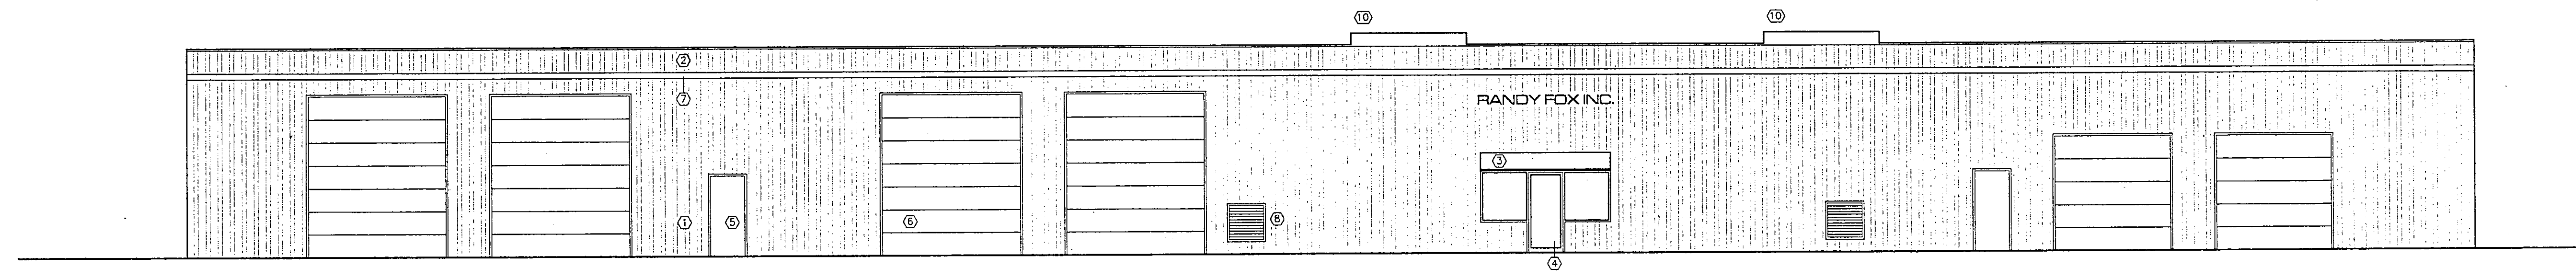

EAST ELEVATION 1/8"=1'-0"